


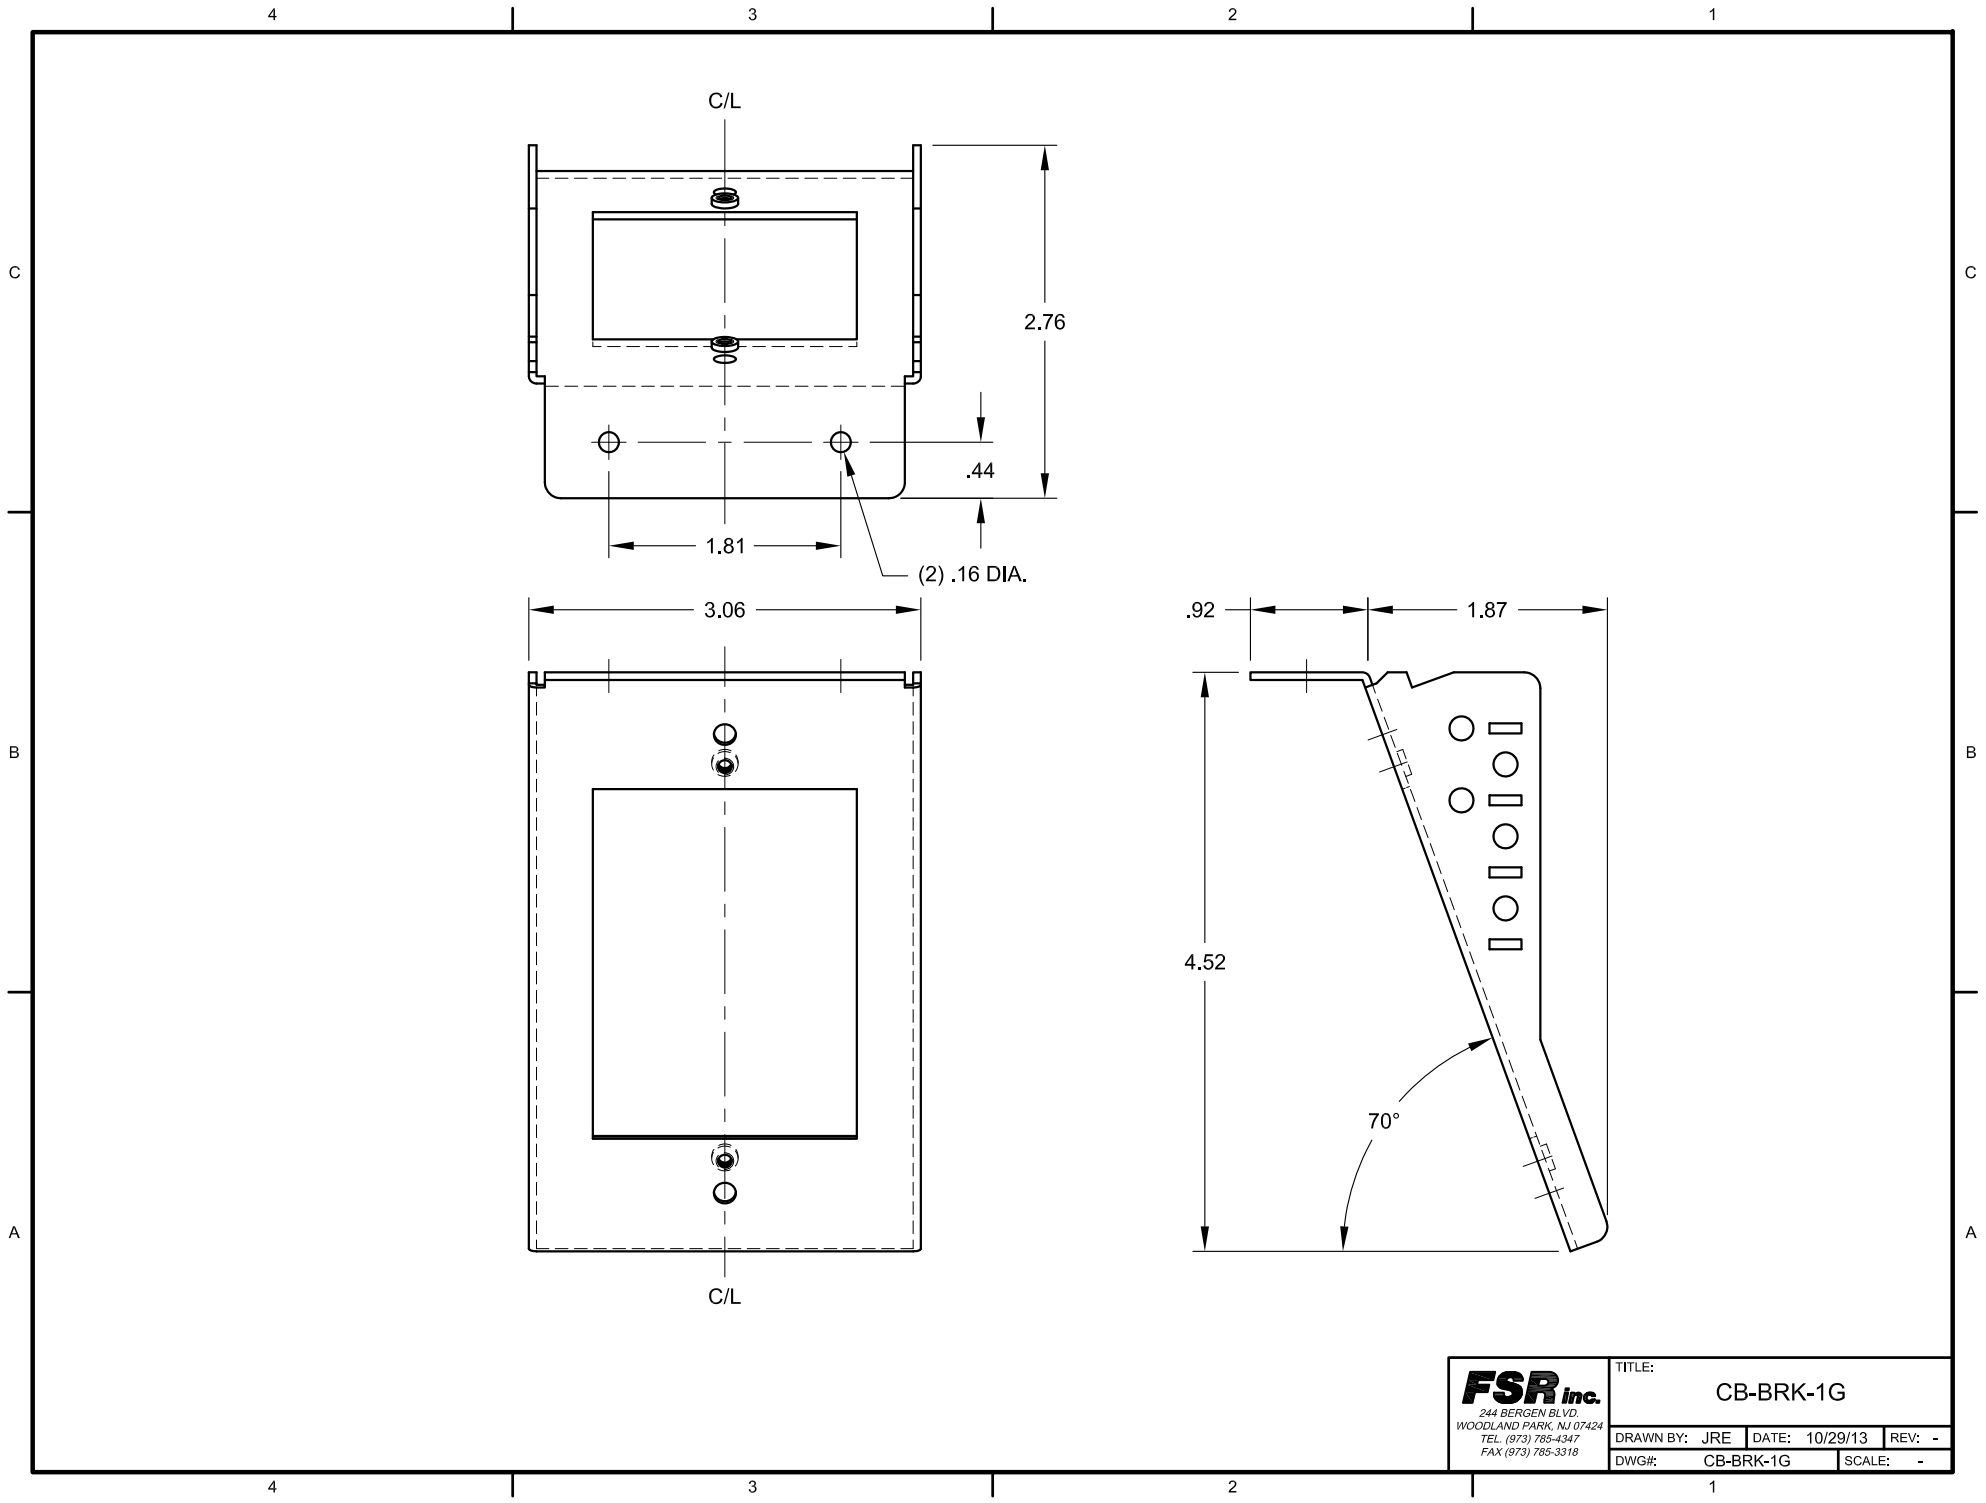

FSR inc.
244 BERGEN BLVD.
WOODLAND PARK, NJ 07424
TEL (973) 785-4347
FAX (973) 785-3318

TITLE: CB-BRK-1G			
DRAWN BY: JRE	DATE: 10/29/13	REV: -	
DWG#:	CB-BRK-1G	SCALE: -	