


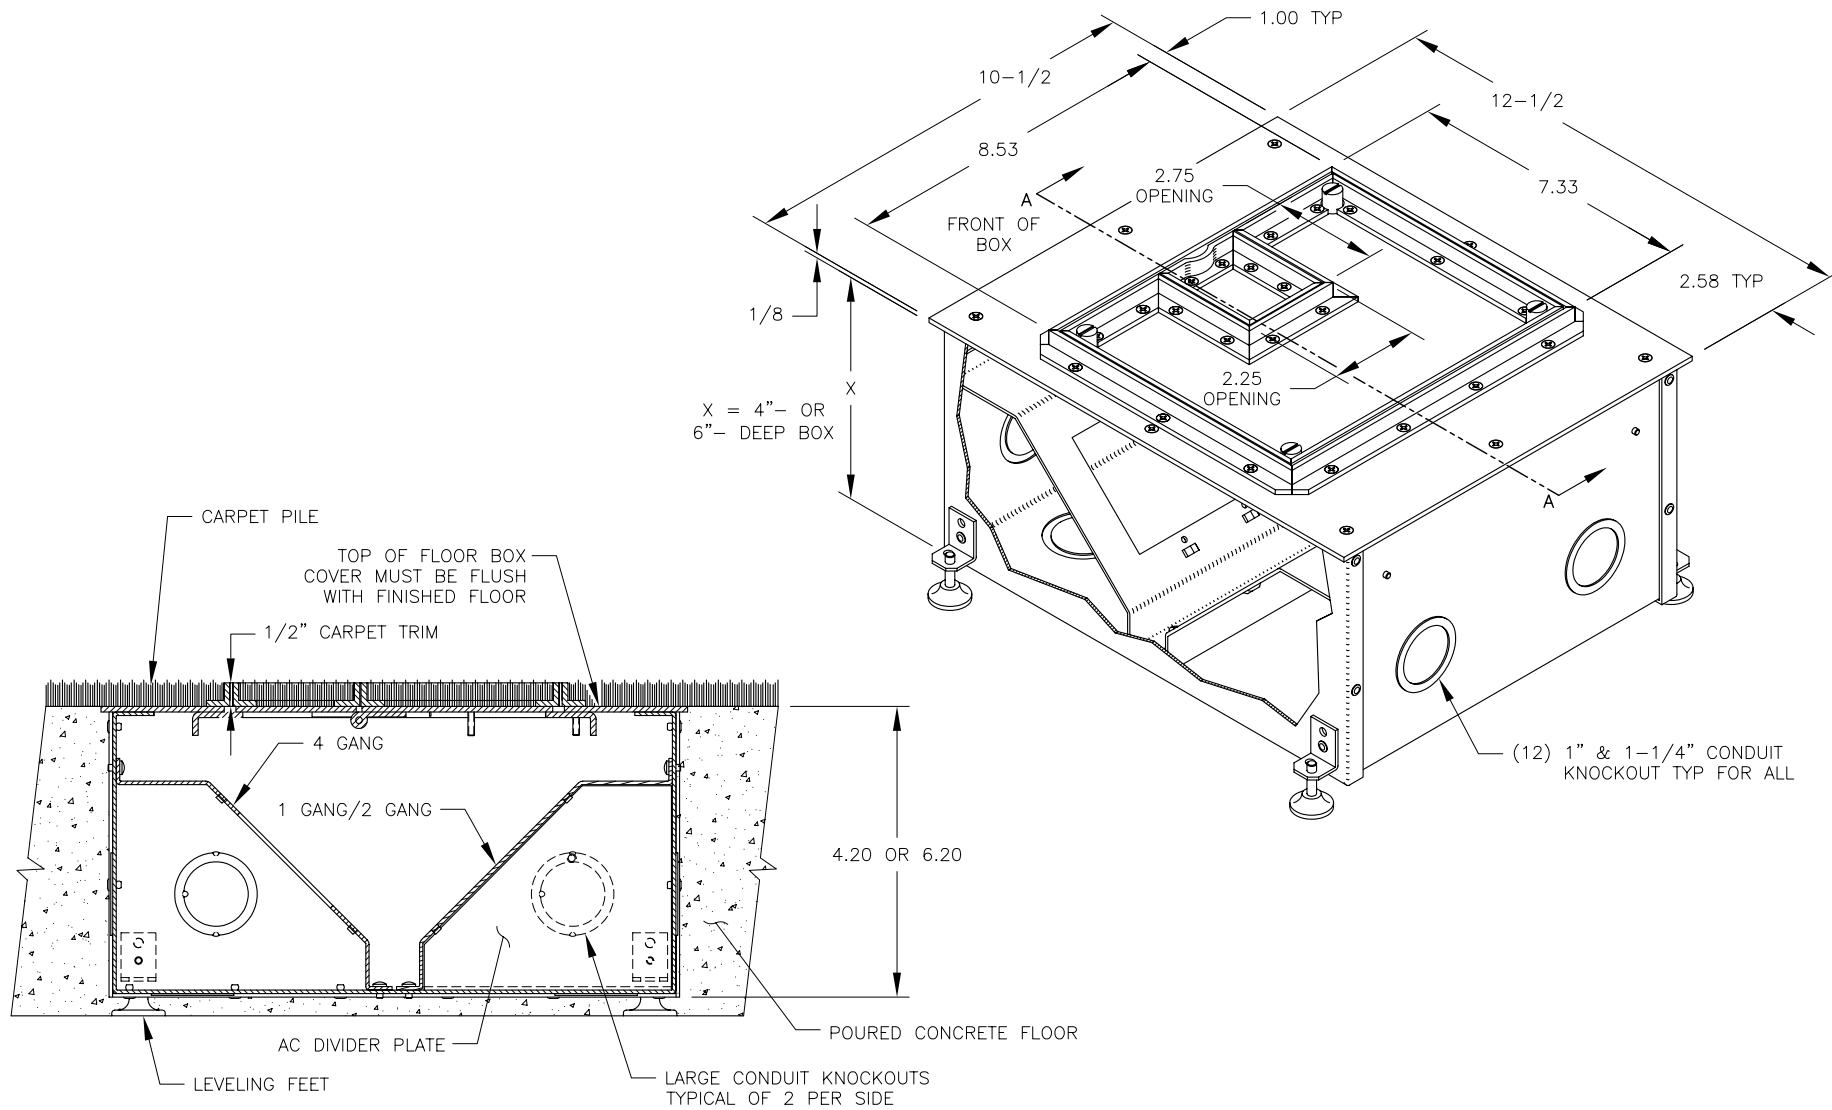

SEE DRAWING FL-500P-4 OR FL-500P-6 FOR
CONNECTOR CLEARANCES AND KNOCKOUT LOCATIONS.

SECTION A-A

FSR inc. 244 BERGEN BLVD. W. PATERSON, NJ 07424 TEL. (973) 785-4347 FAX (973) 785-3318	TITLE: INSTALLATION CROSS SECTION		
	WTFL-500P-HP		
	DRAWN BY: JRE	DATE: 07/05/05	REV: -
	DWG#: FL-500P-HP-ISO	SCALE: 1:2	