


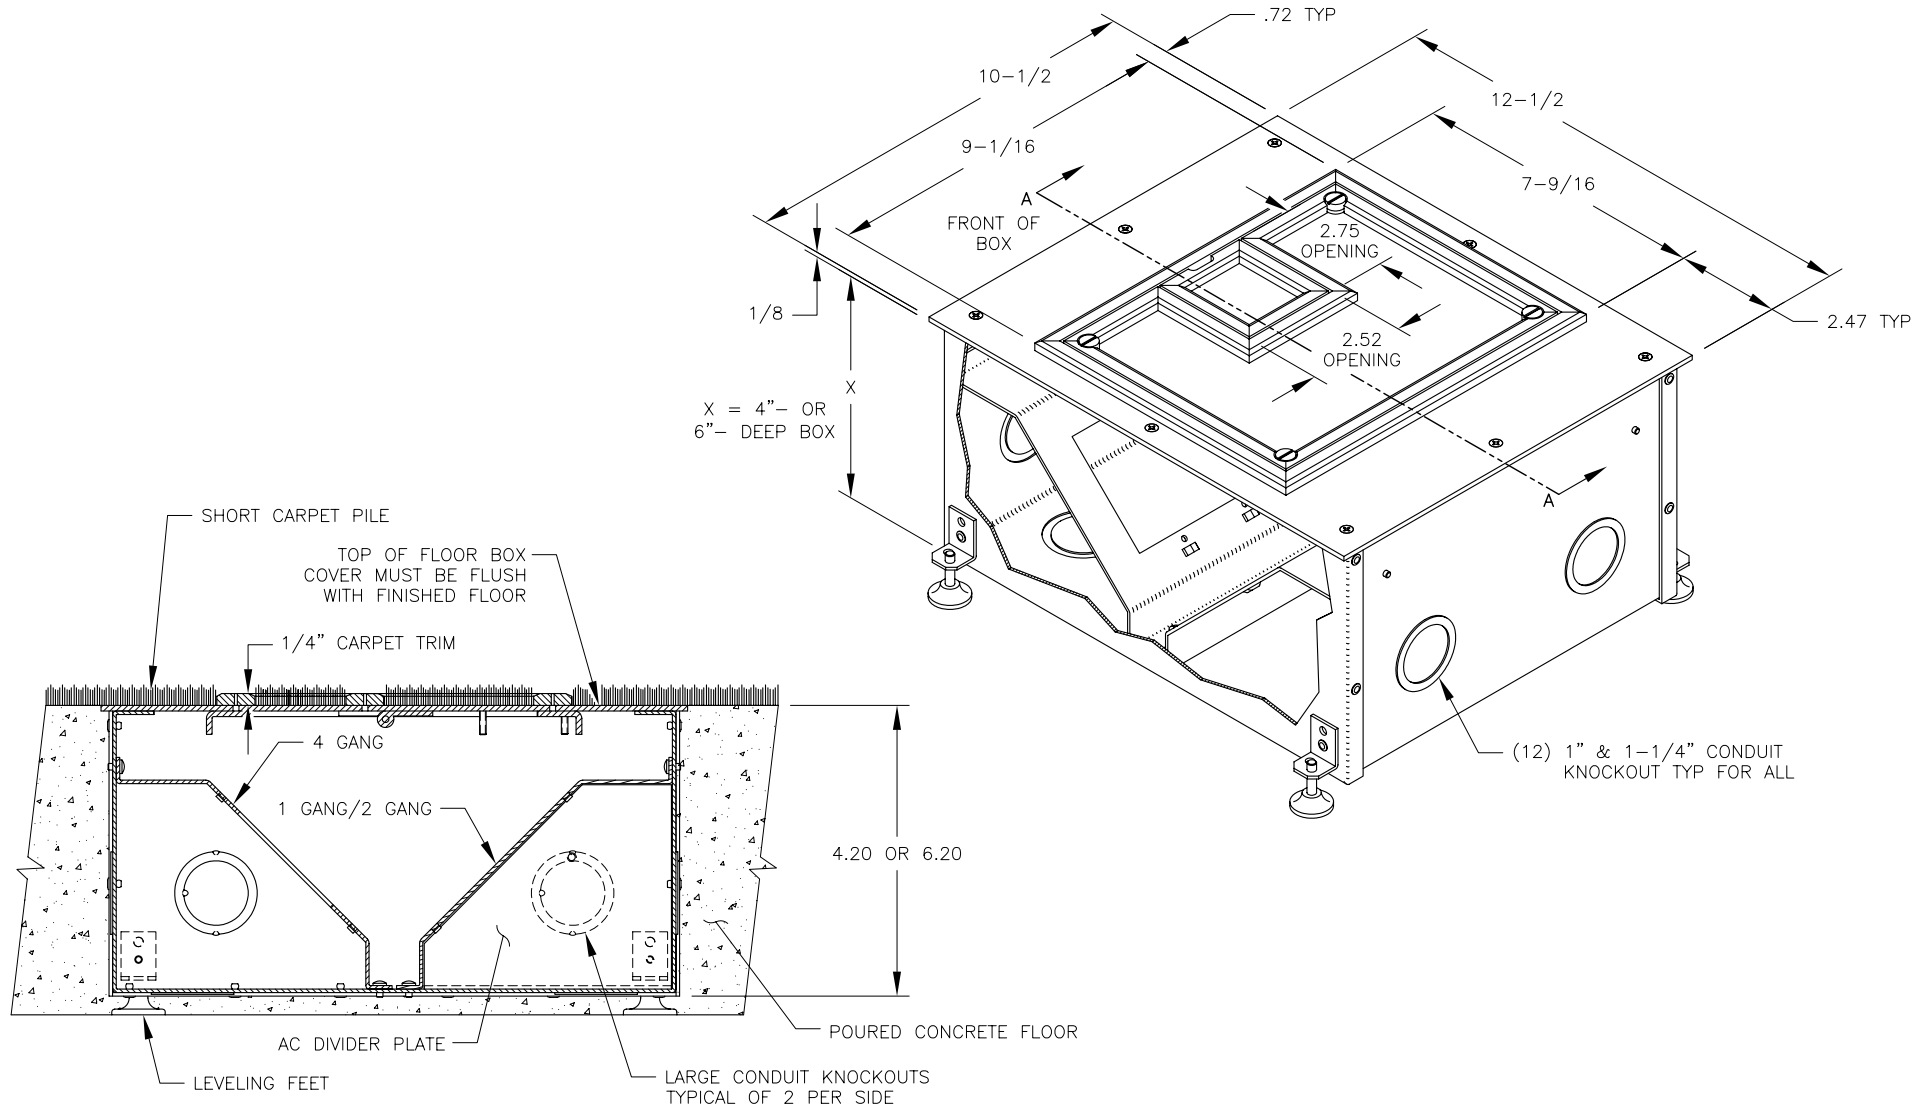

SECTION A-A

FSR inc. 244 BERGEN BLVD. W. PATERSON, NJ 07424 TEL. (973) 785-4347 FAX (973) 785-3318	TITLE: INSTALLATION CROSS SECTION WTFL-500P-SLP/BLP		
	DRAWN BY: JRE	DATE: 06/30/05	REV: -
	DWG#: FL-500P-LP-ISO		SCALE: 1:2