


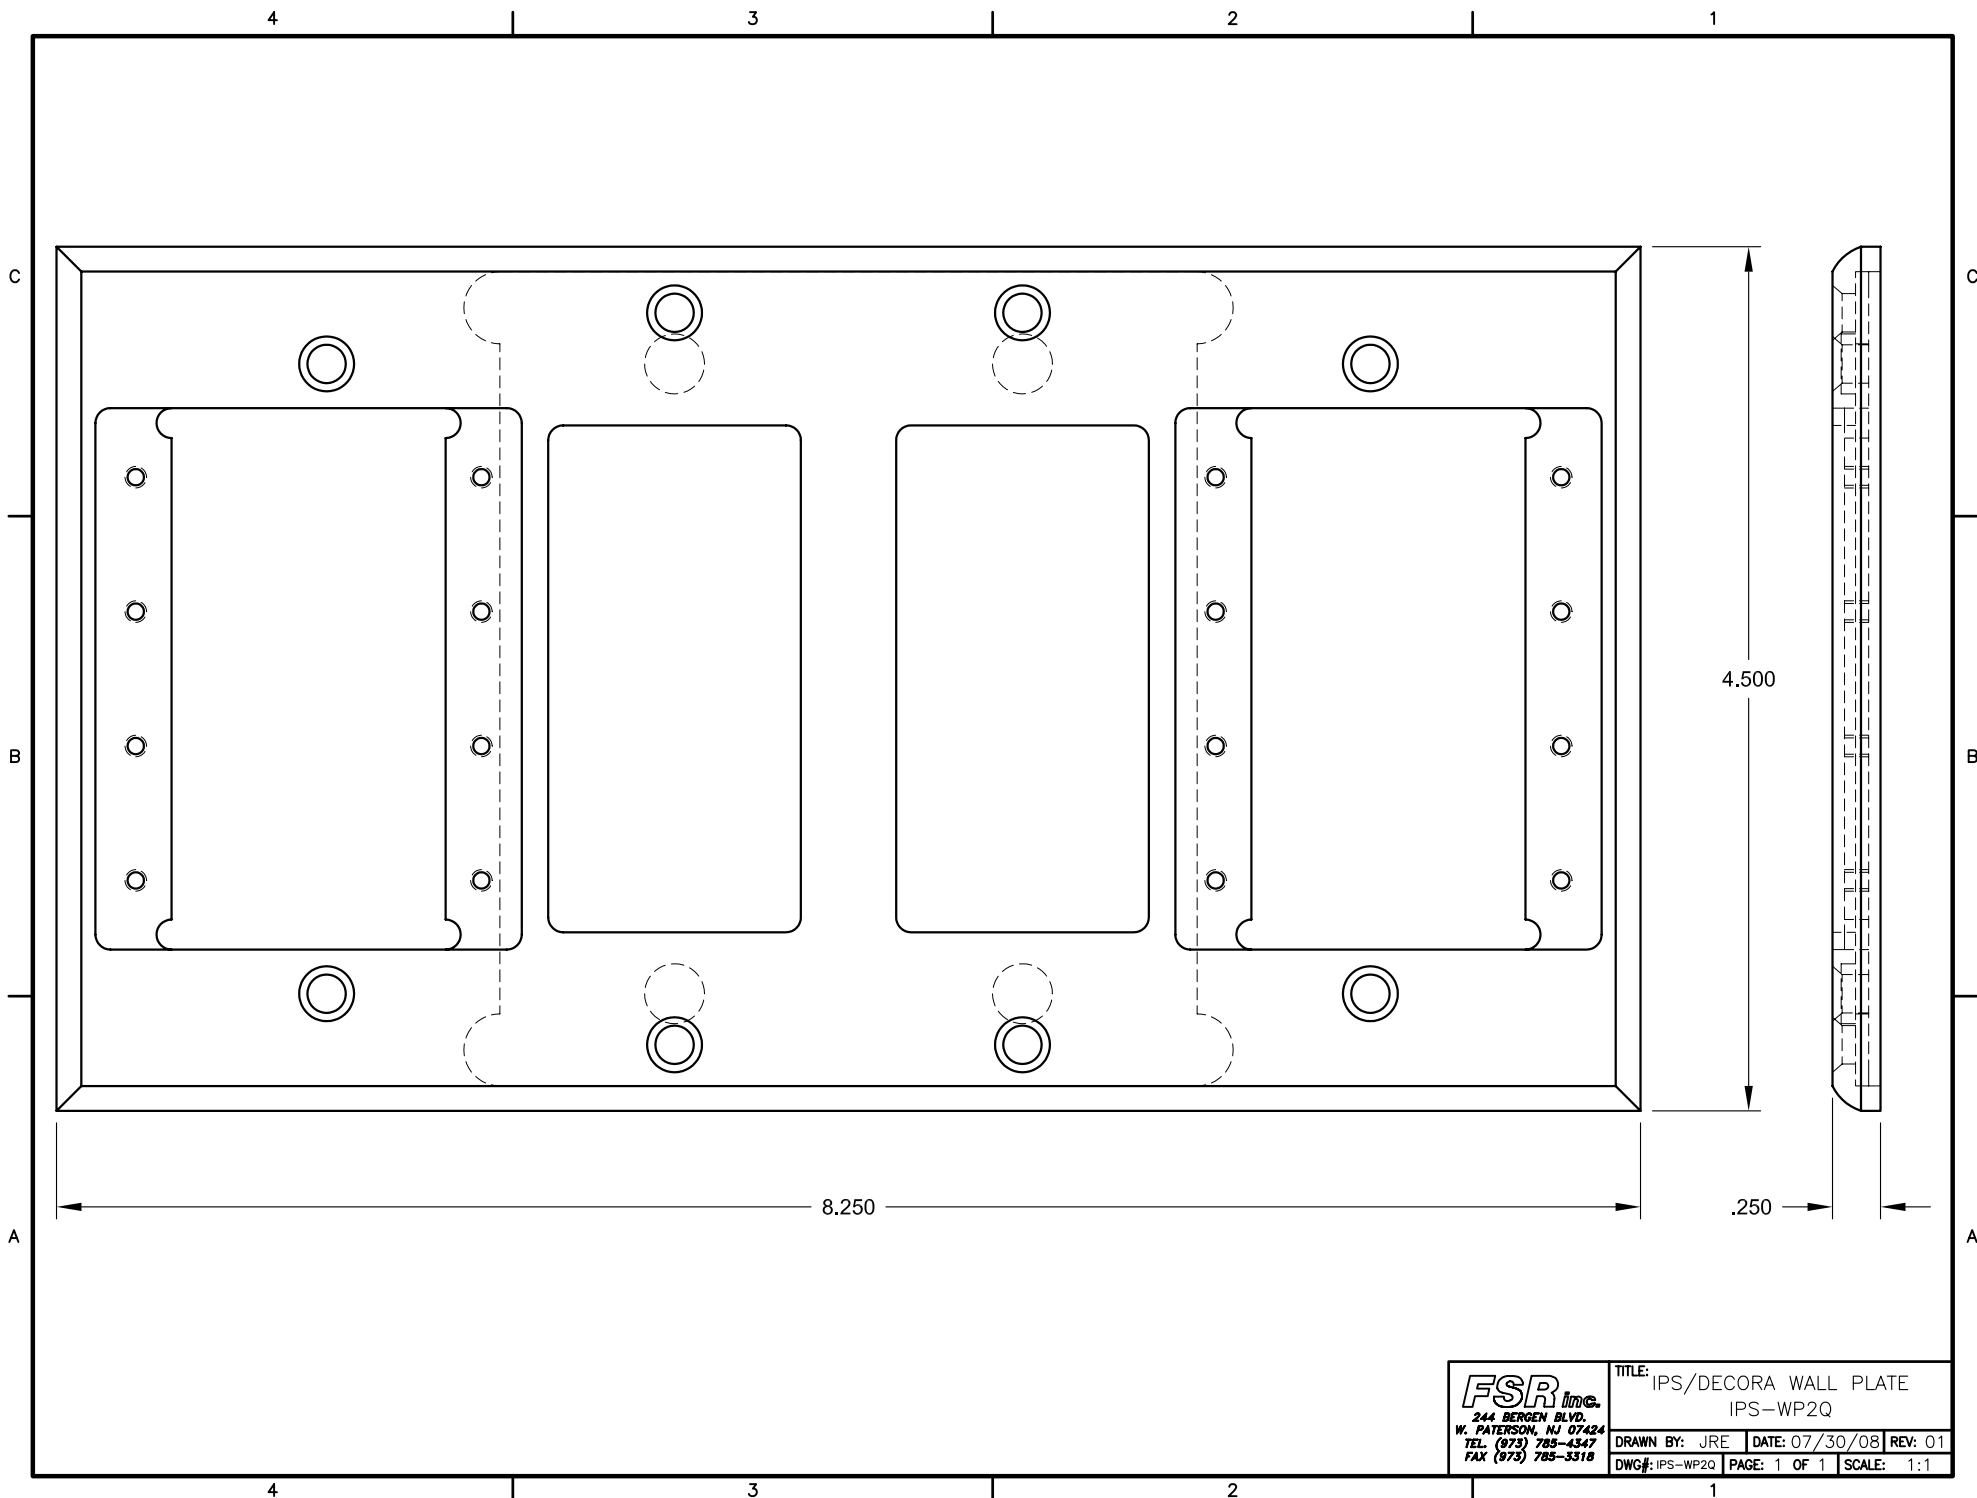

FSR inc. 244 BERGEN BLVD. W. PATERSON, NJ 07424 TEL. (973) 785-4347 FAX (973) 785-3318	TITLE: IPS/DECORA WALL PLATE IPS-WP2Q		
	DRAWN BY: JRE	DATE: 07/30/08	REV: 01
	DWG#: IPS-WP20	PAGE: 1 OF 1	SCALE: 1:1